


IZMJENE REGULACIONOG PLANA „ LUŽANI „

URBANISTIČKO RJEŠENJE NAMJENA, SPRATNOST I RAZMJEŠTAJ OBJEKATA M 1:1000

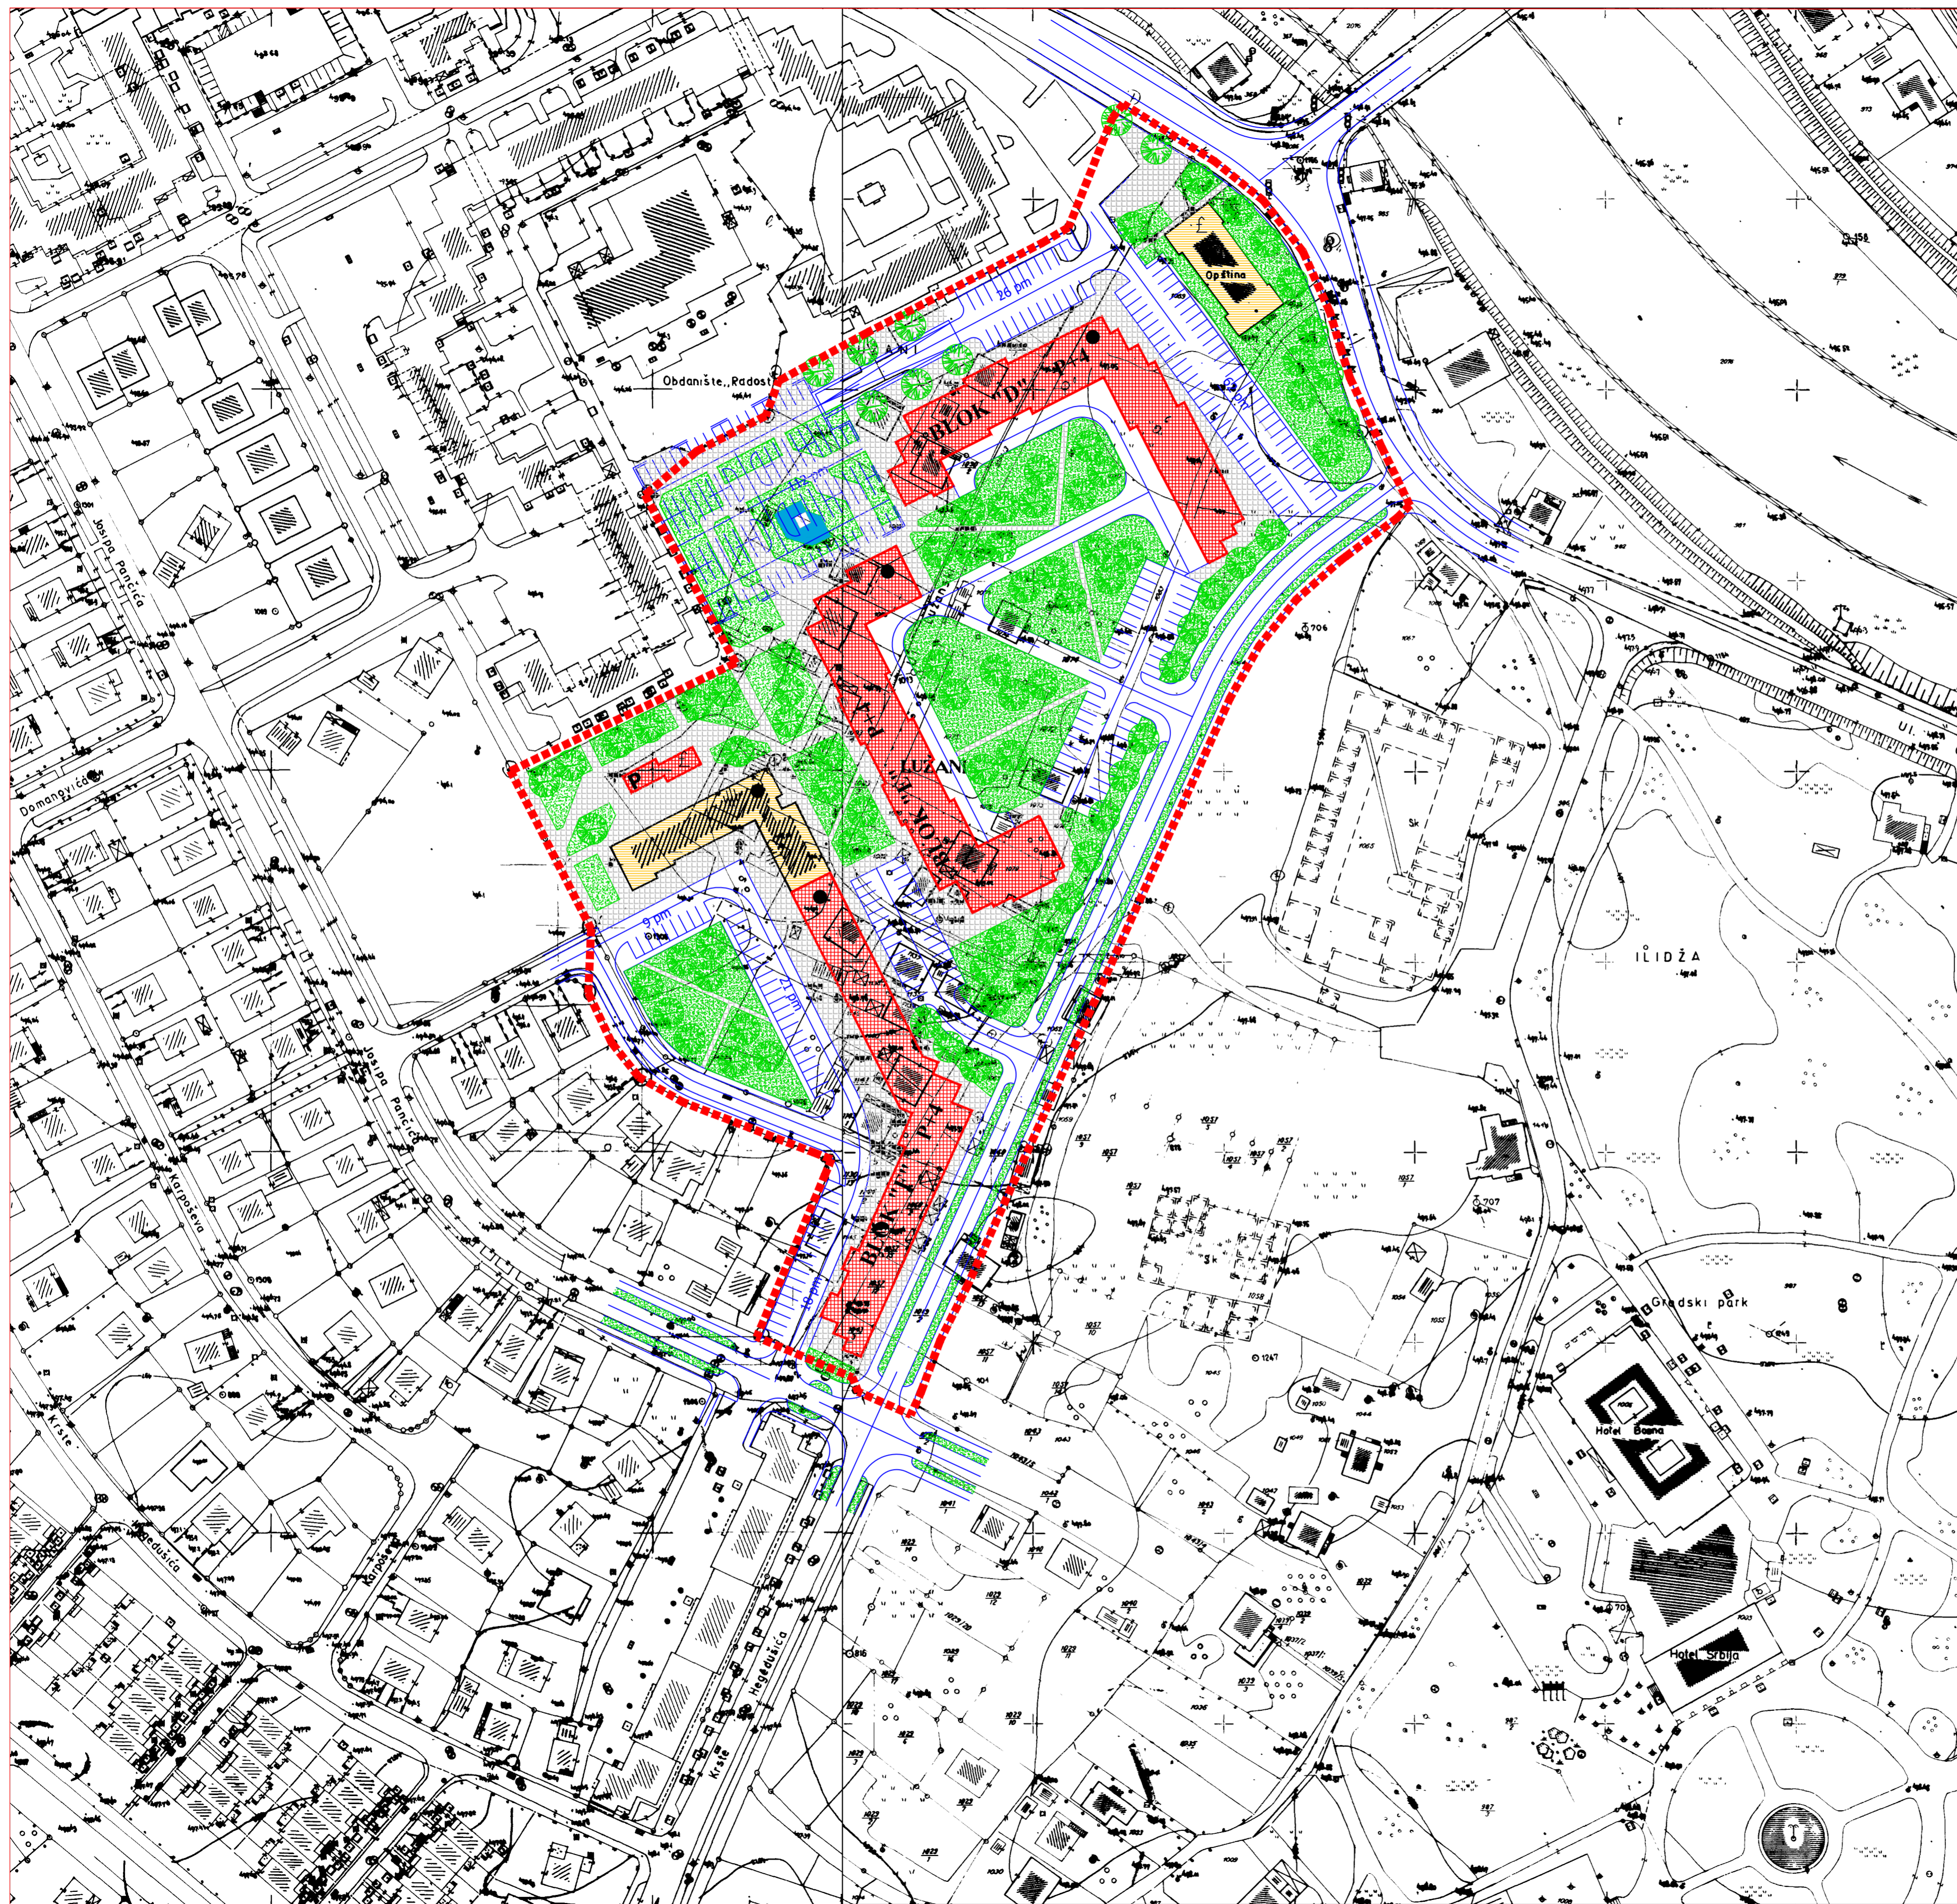

-  GRANICA OBUHVATA
-  POSLOVNI OBJEKTI
-  STAMBENO POSLOVNI OBJEKTI
-  POSTOJEĆI OBJEKTI KOJI SE ZADRŽAVAJU
-  PLANIRANI OBJEKTI
-  UREĐENE ZELENE POVRŠINE
-  PJEŠAČKE KOMUNIKACIJE SA TRGOM
-  PLANIRANI SAOBRAĆAJ SA SAOBRAĆAJEM U MIROVANJU

ZAVOD ZA PLANIRANJE RAZVOJA KANTONA SARAJEVO			
NARUČILAC:		ODGOVORNI PLANER:	
ELABORAT: IZMJENE REGULACIONOG PLANA „ LUŽANI „		VAHIDA SOBO dipl.ing.arh.	
FAZA:	URBANIZAM	SIFRA:	SARADNIK:
SADRŽAJ:	URBANISTIČKO RJEŠENJE	MJERILO:	AIDA KORJENIĆ dipl.teh.
RUKOVODILAC SEKTORA:	EMA RUŽDIĆ dipl.ing.arh.	DATUM:	FEBRUAR / VELJAČA 2003
		VELIČINA LISTA:	BROJ LISTA:
		0,70 x 0,50 m	8